

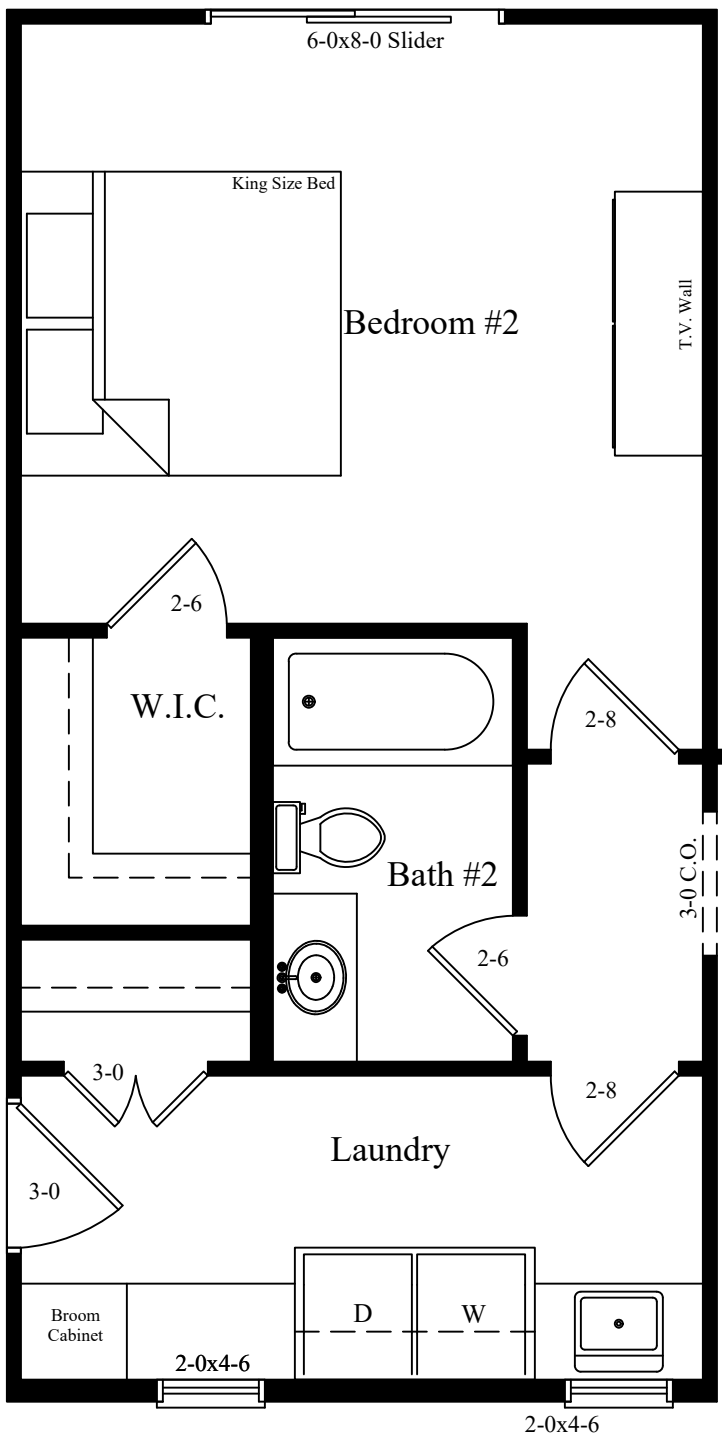



OPTION B LEFT WING

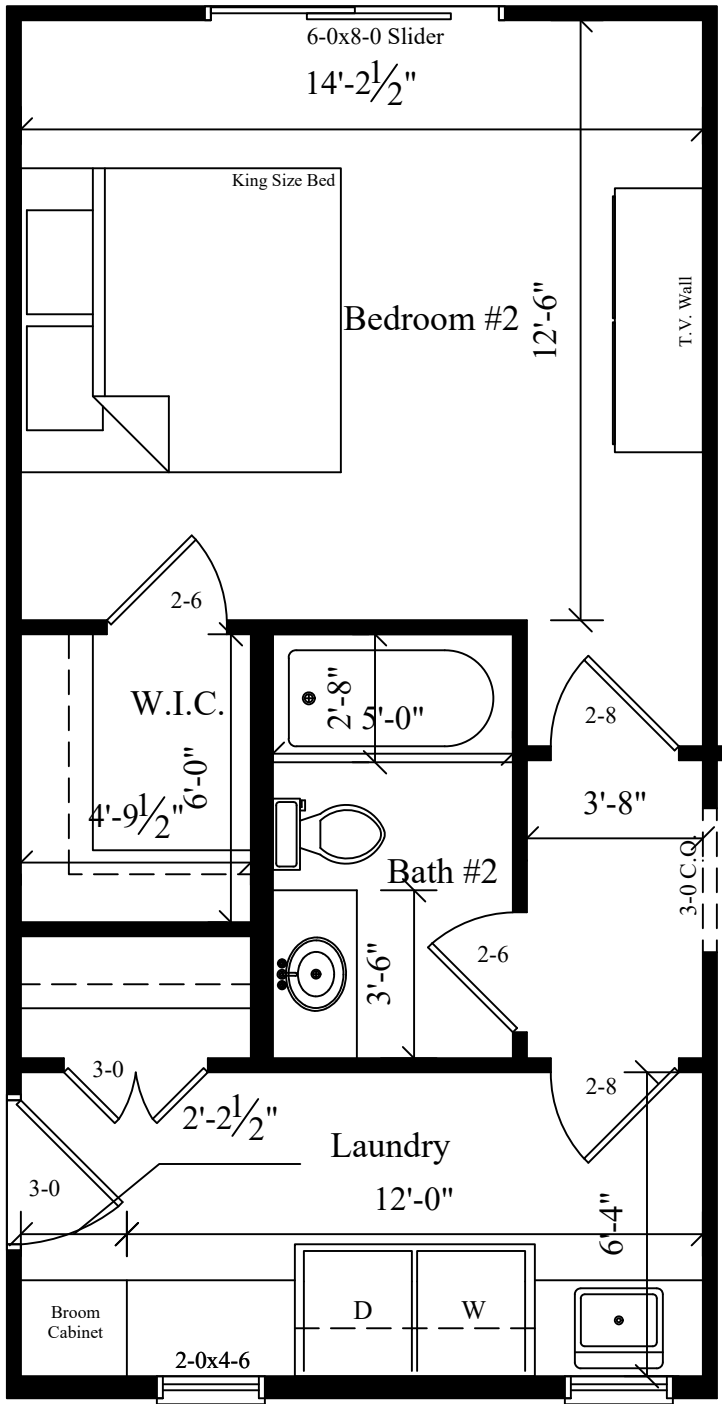


OPTION A LEFT WING

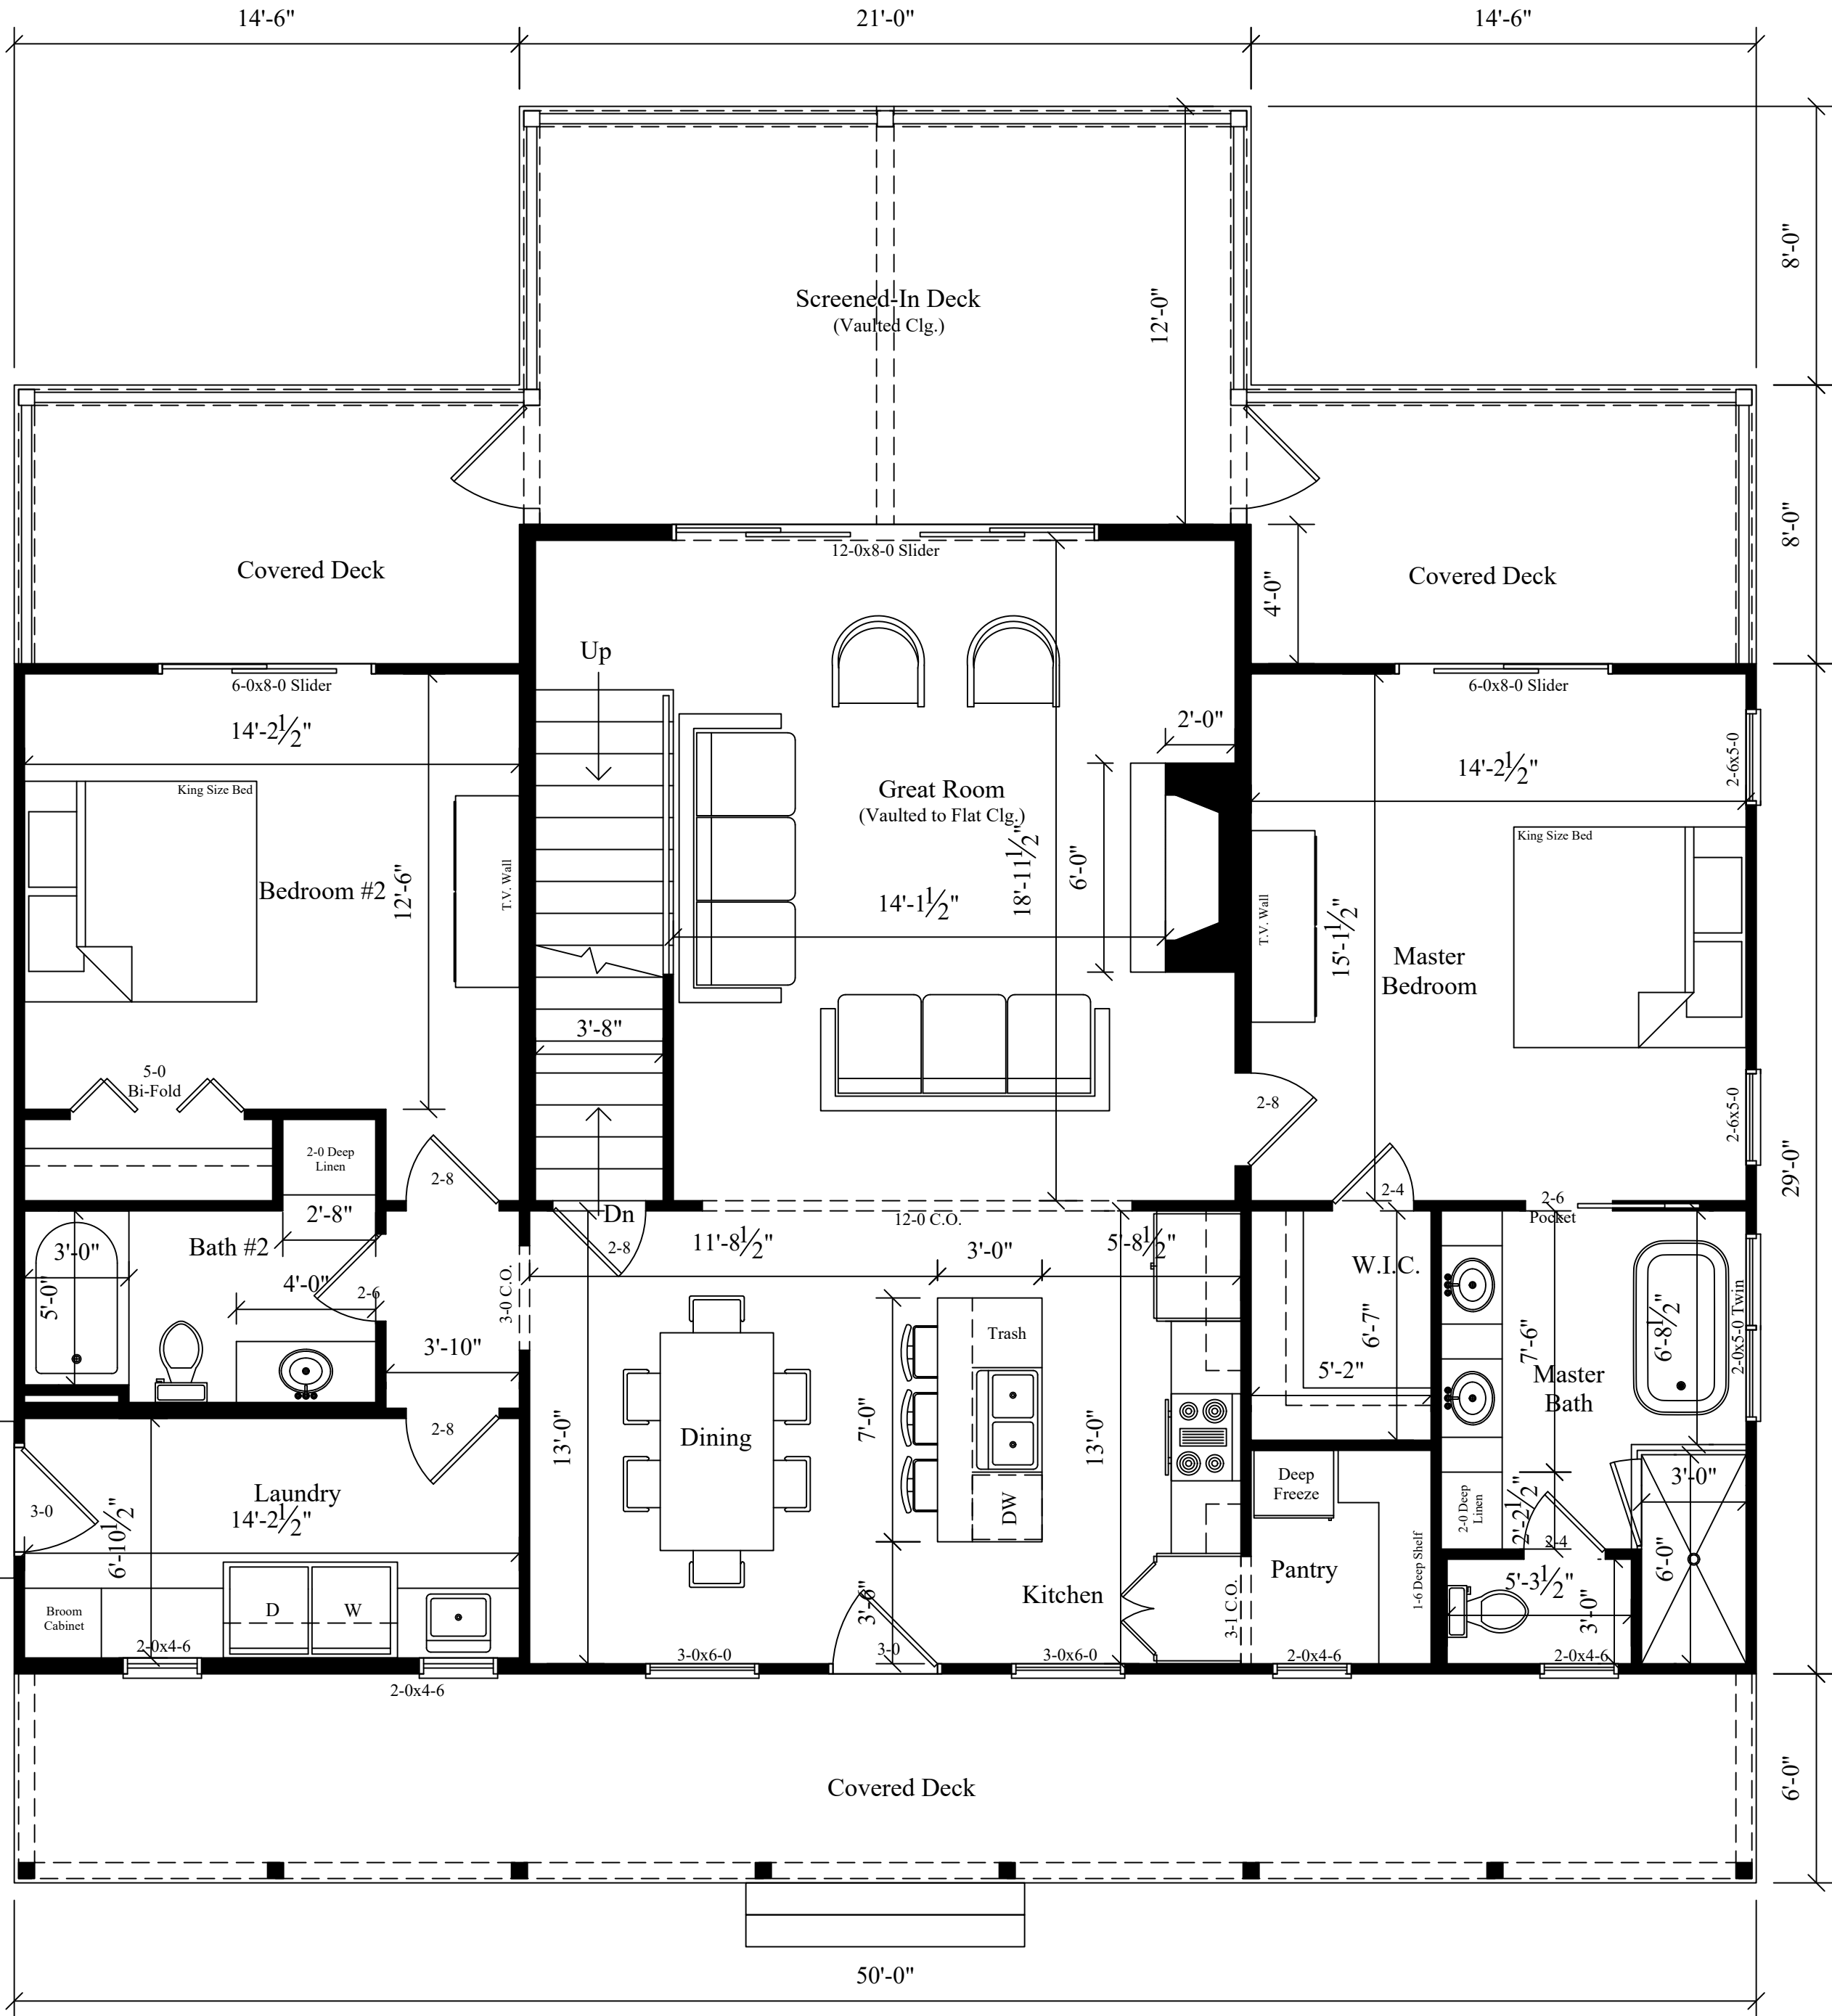


MAIN FLOOR PLAN  
1,534 Finished Sq.Ft.

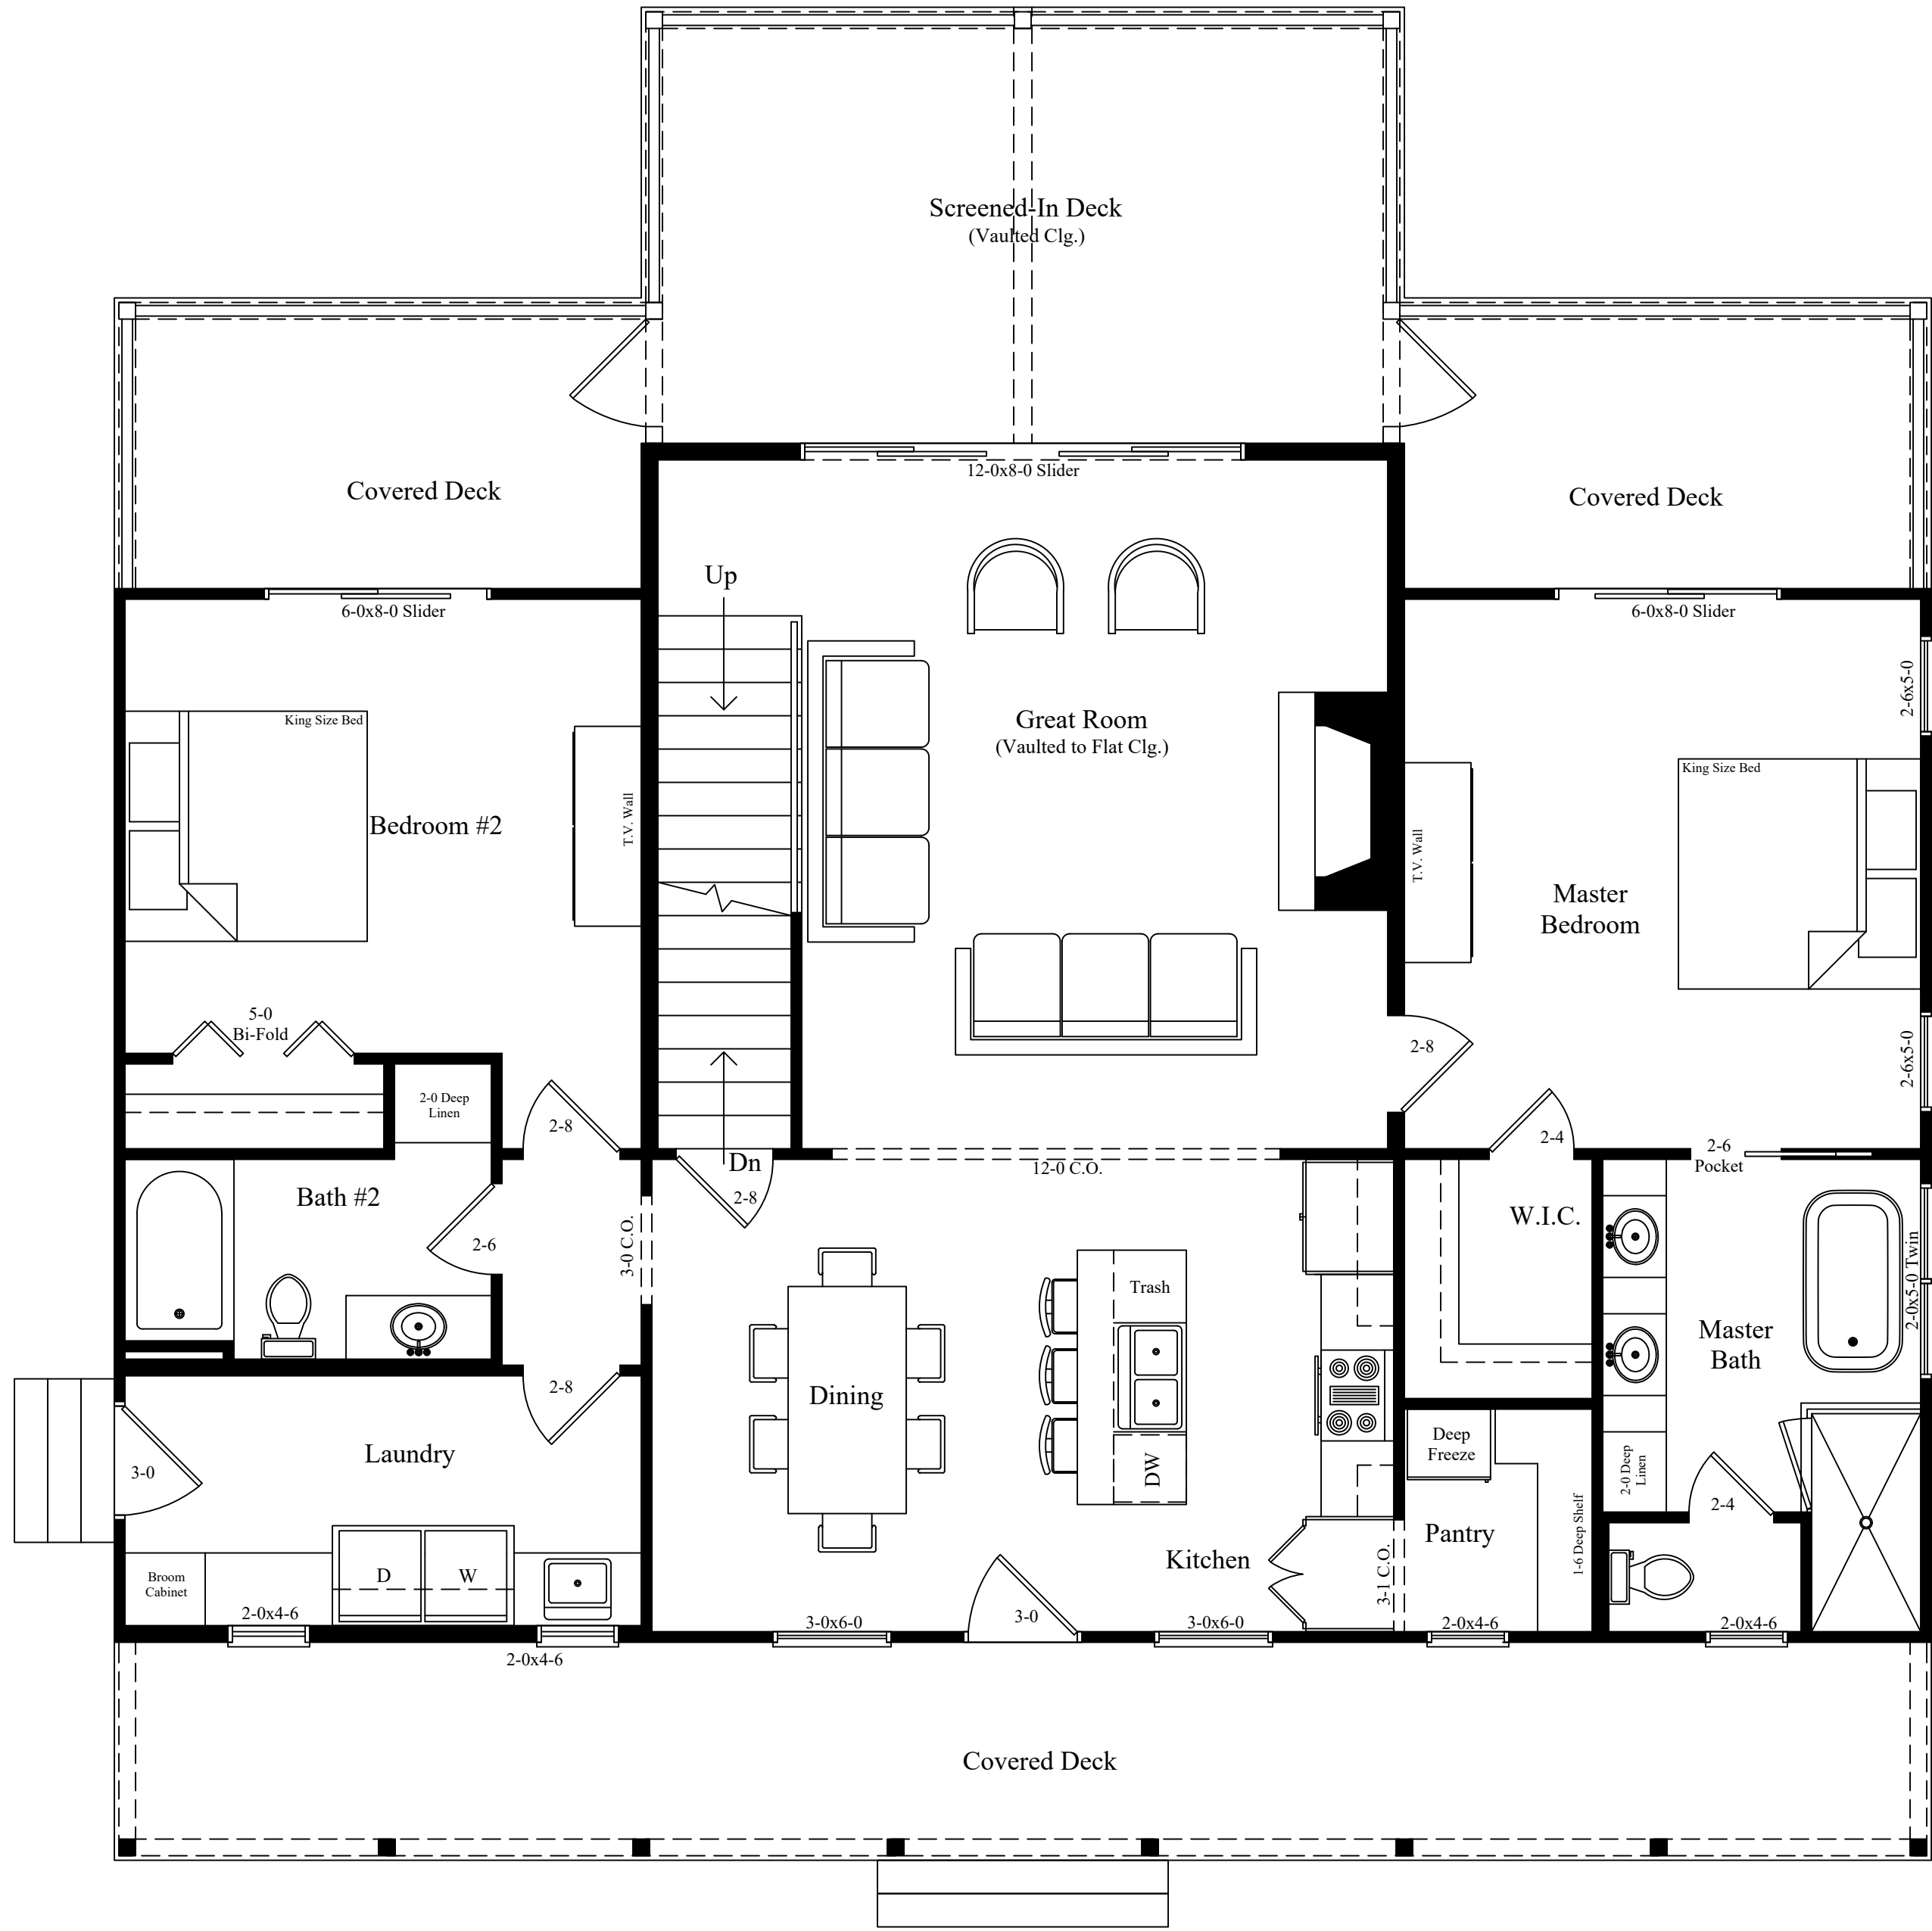


MAIN FLOOR PLAN  
1,534 Finished Sq.Ft.

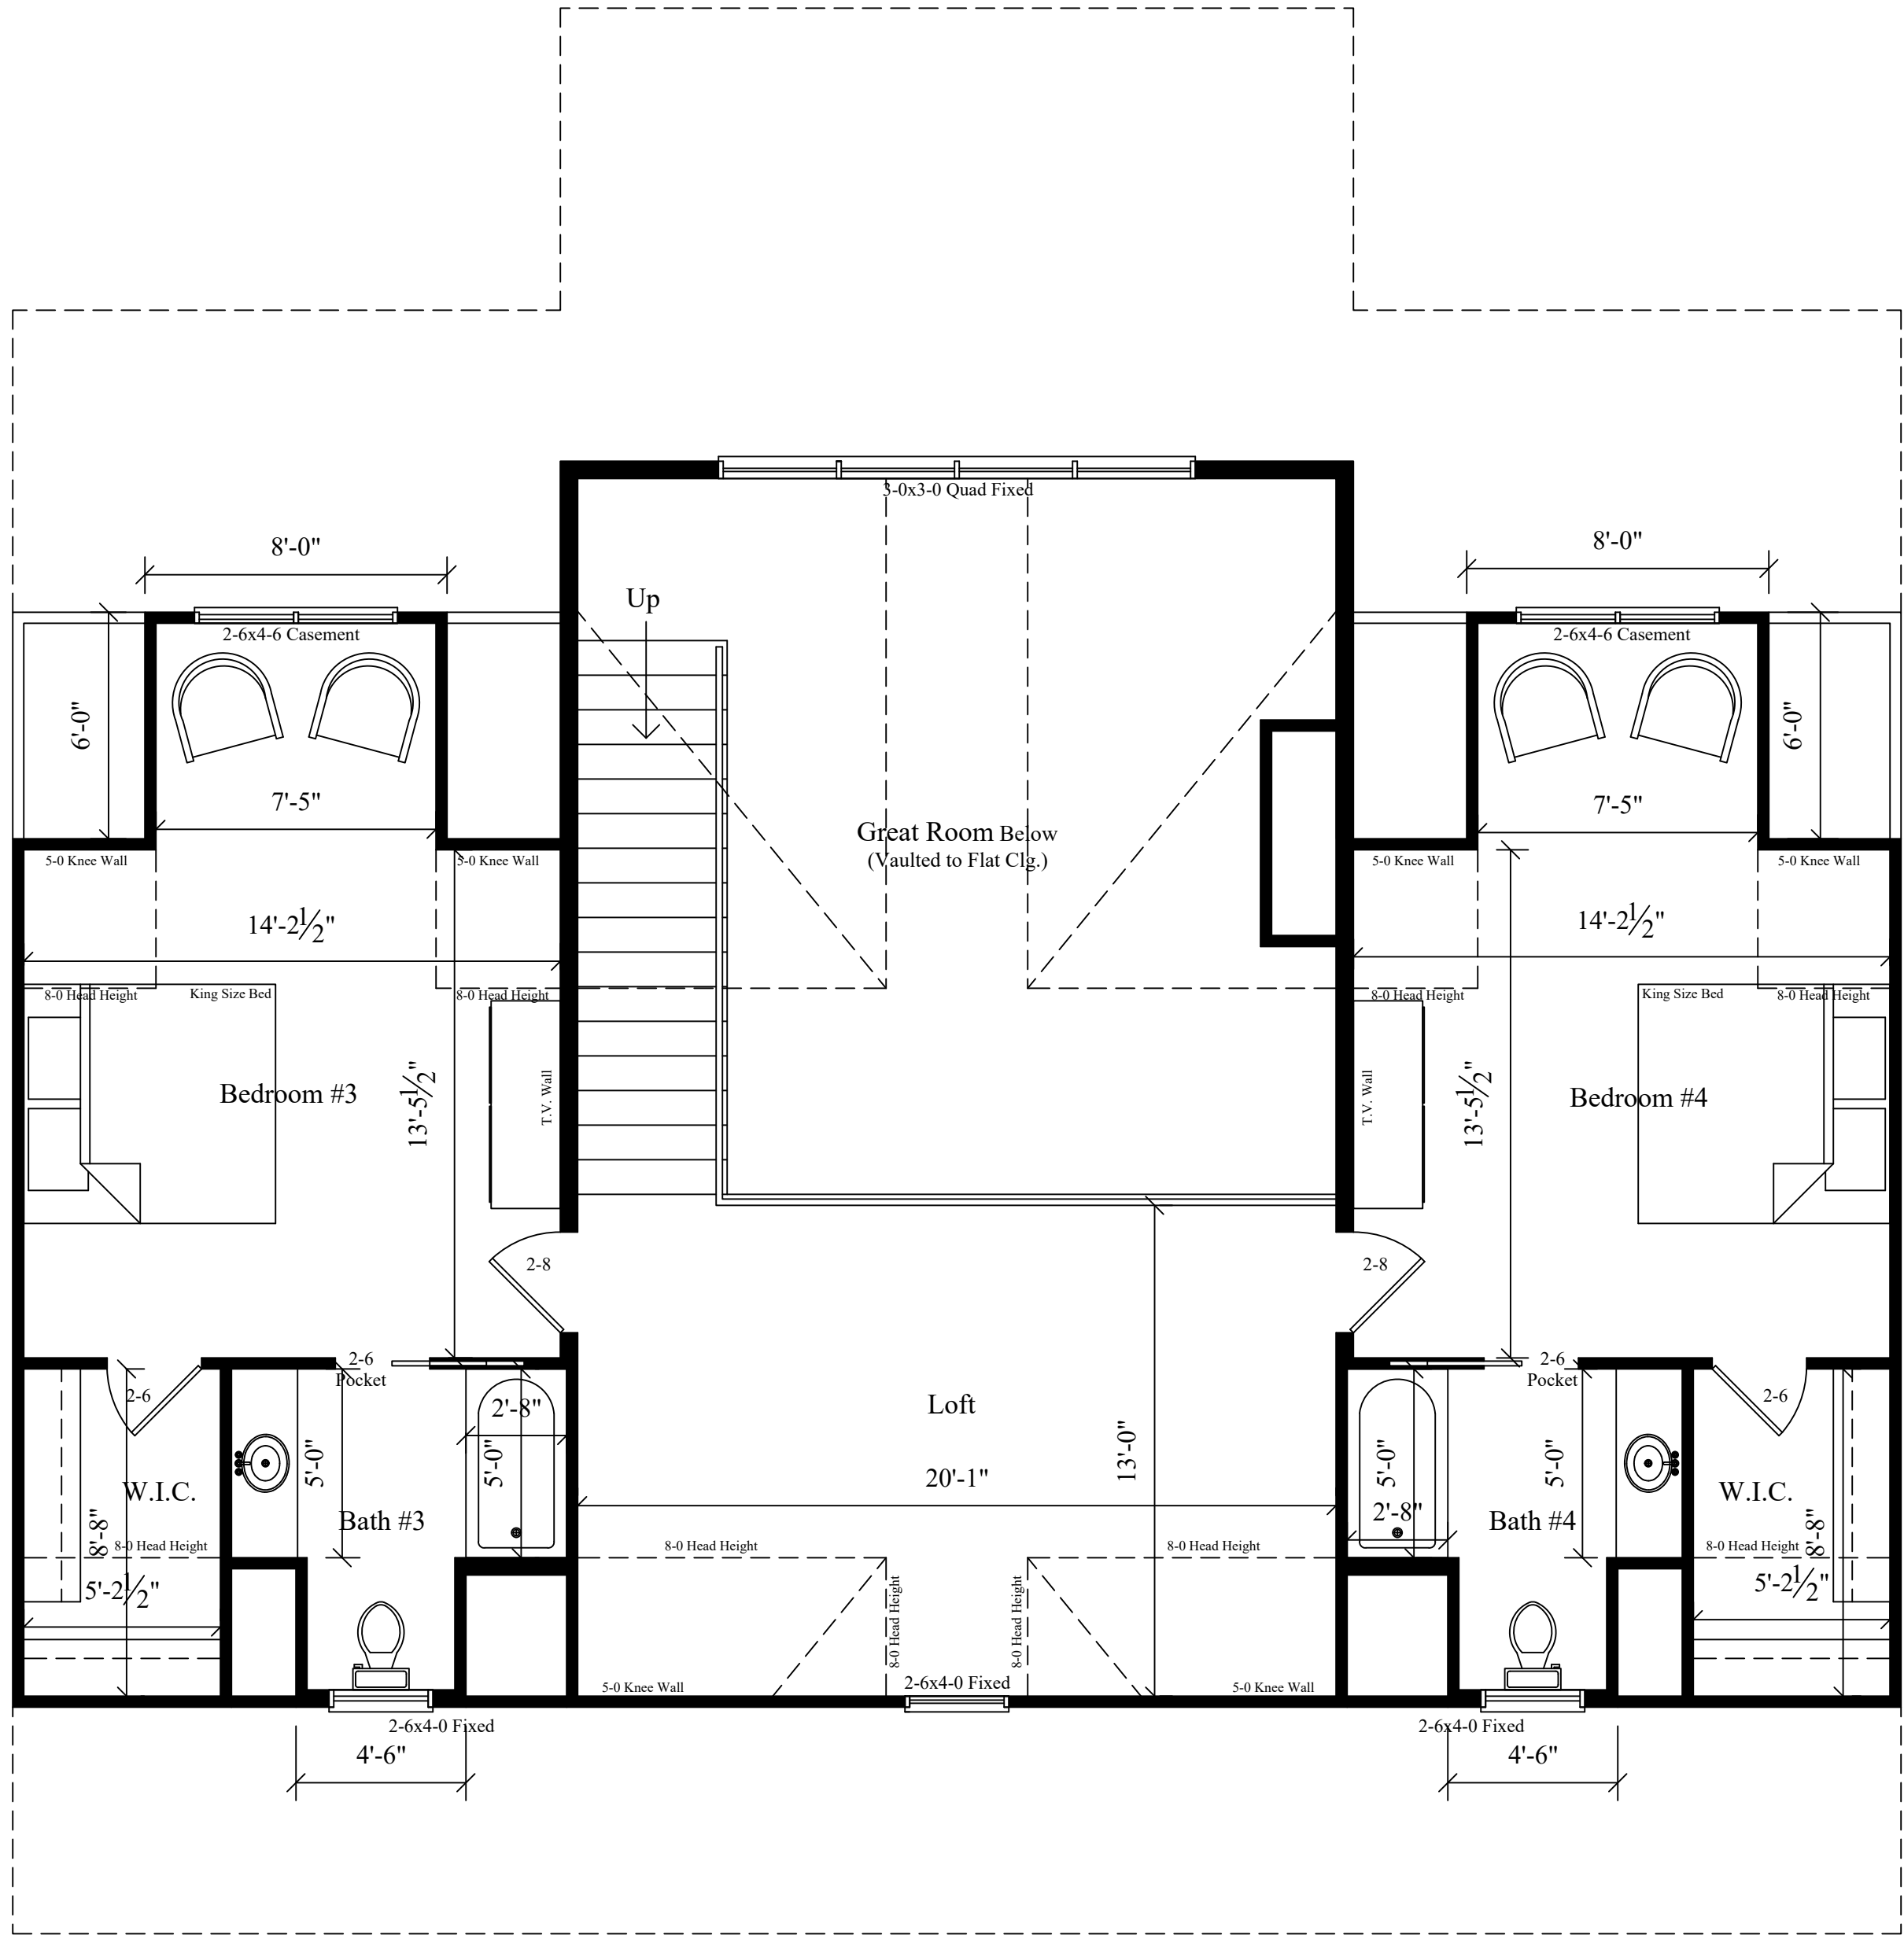


SECOND FLOOR LOFT PLAN  
1,026 Finished Sq.Ft.

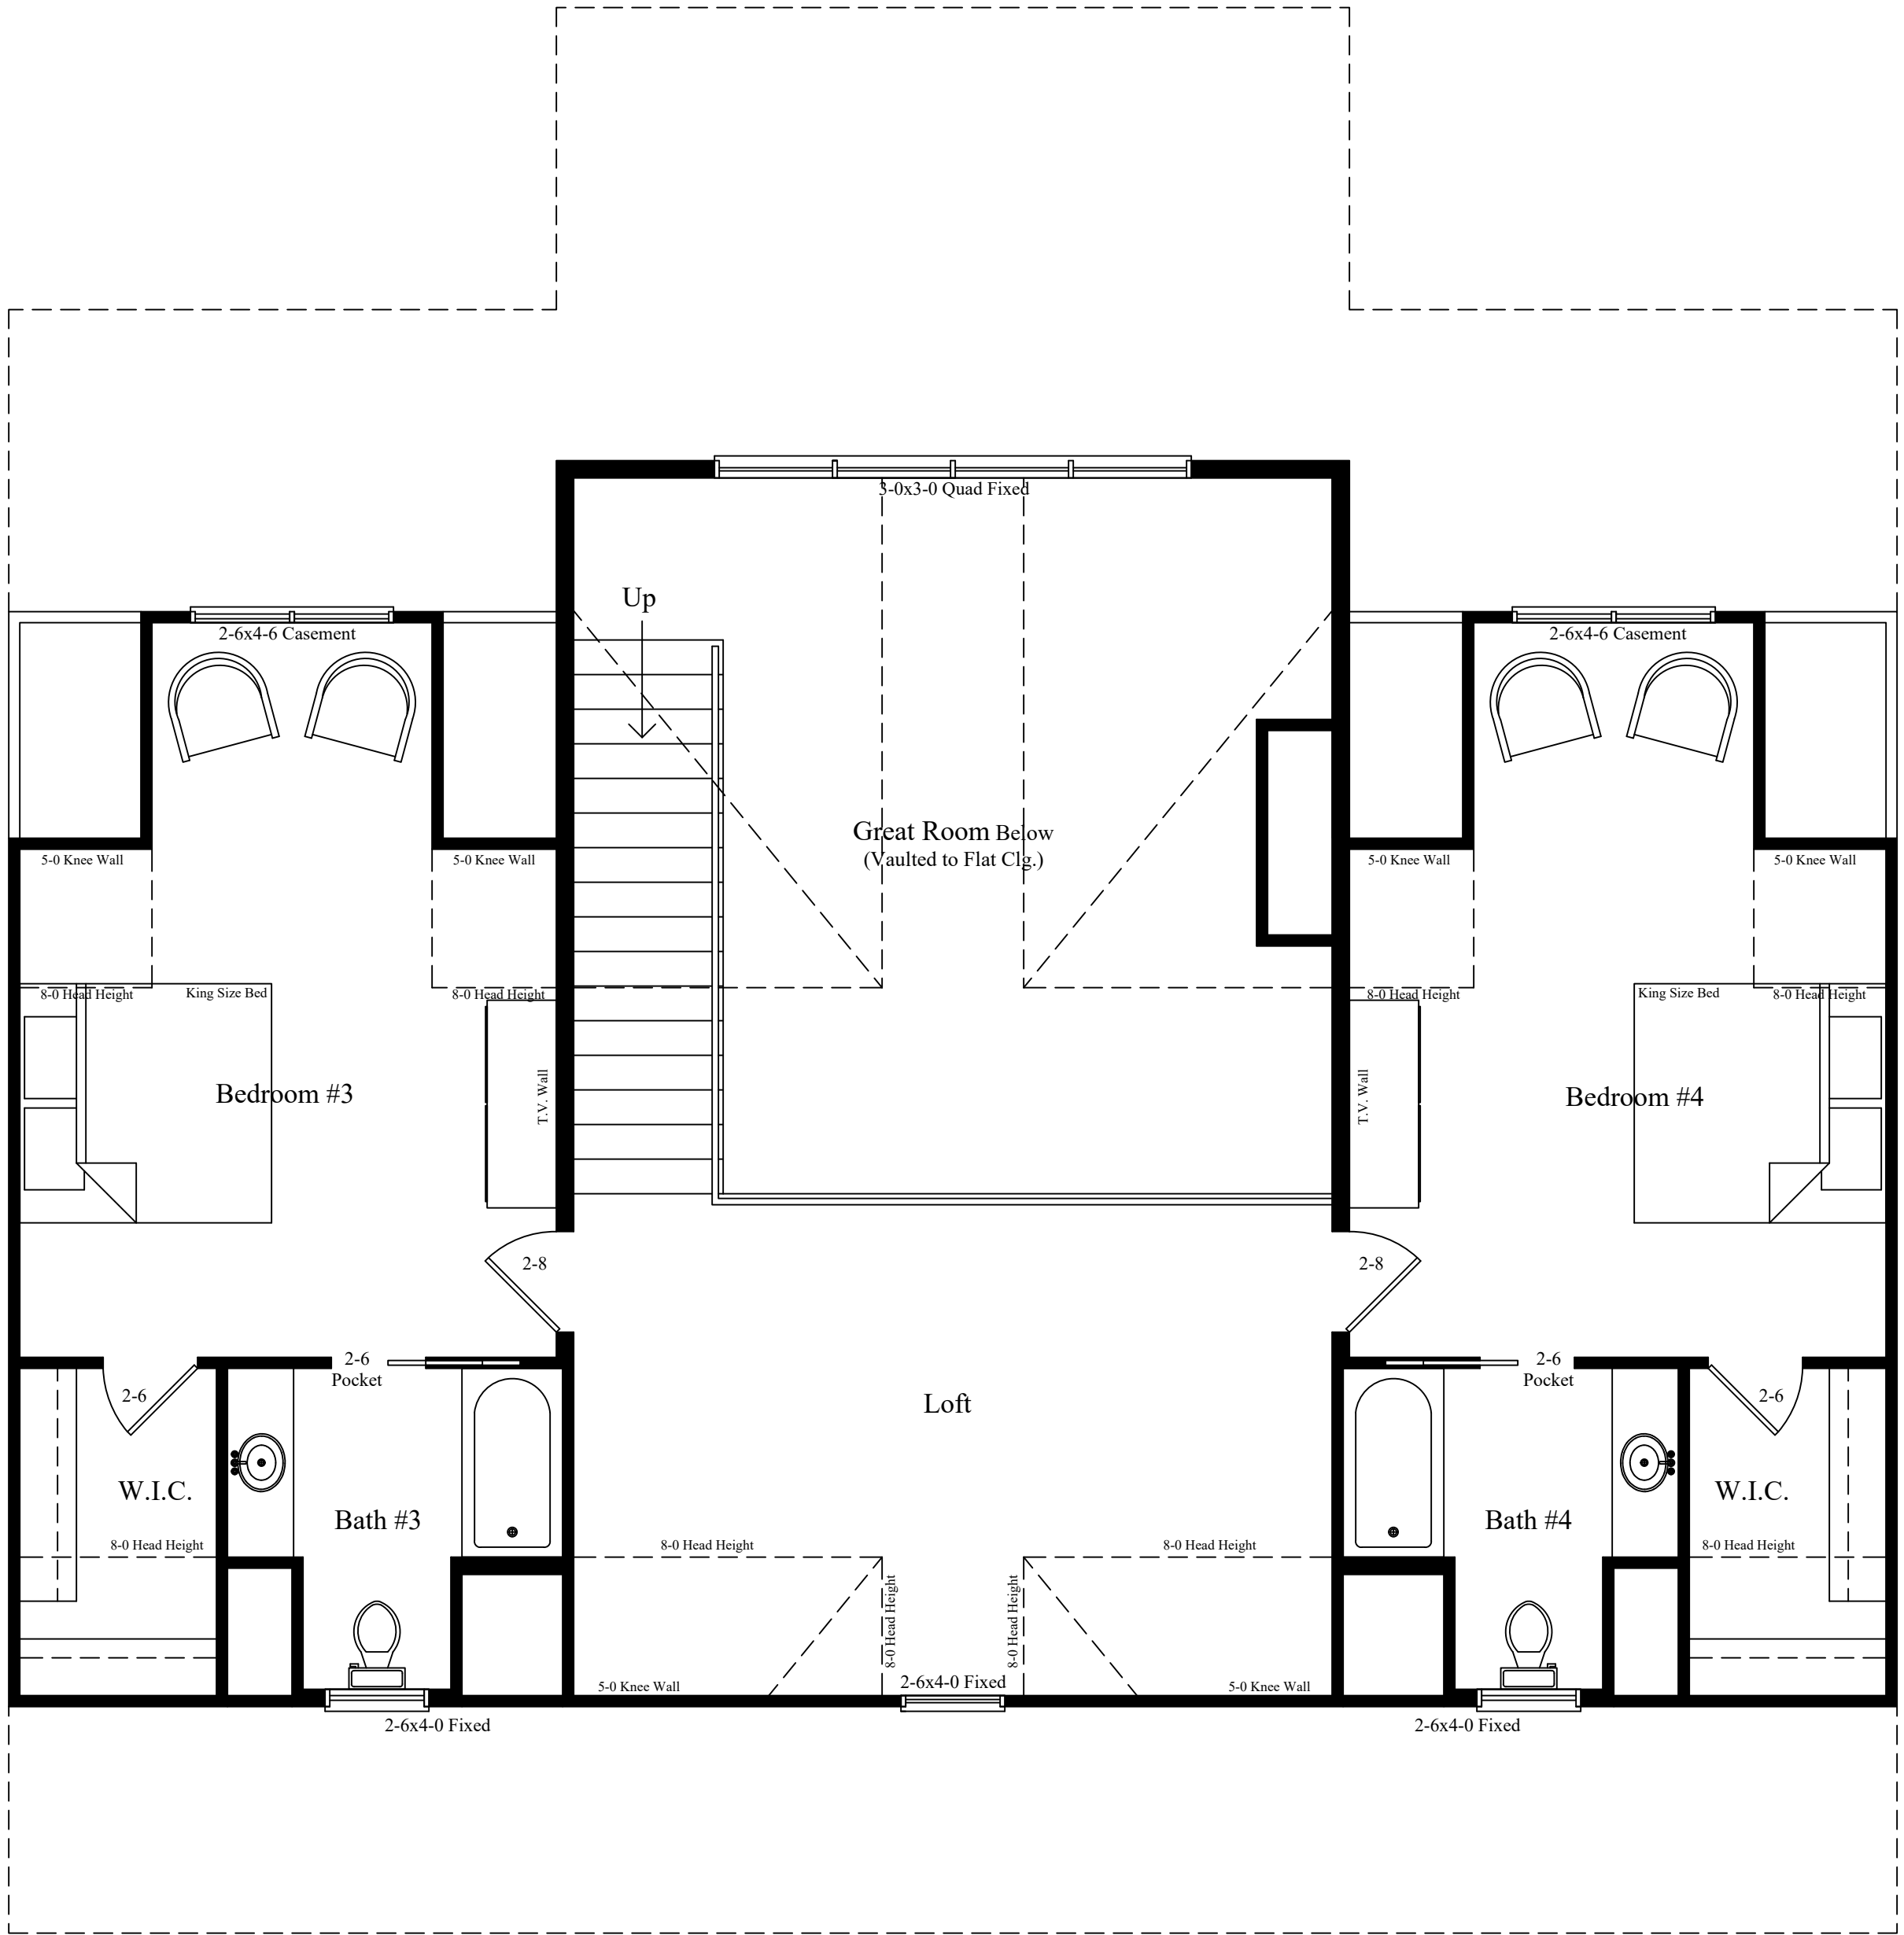

SECOND FLOOR LOFT PLAN  
1,026 Finished Sq.Ft.

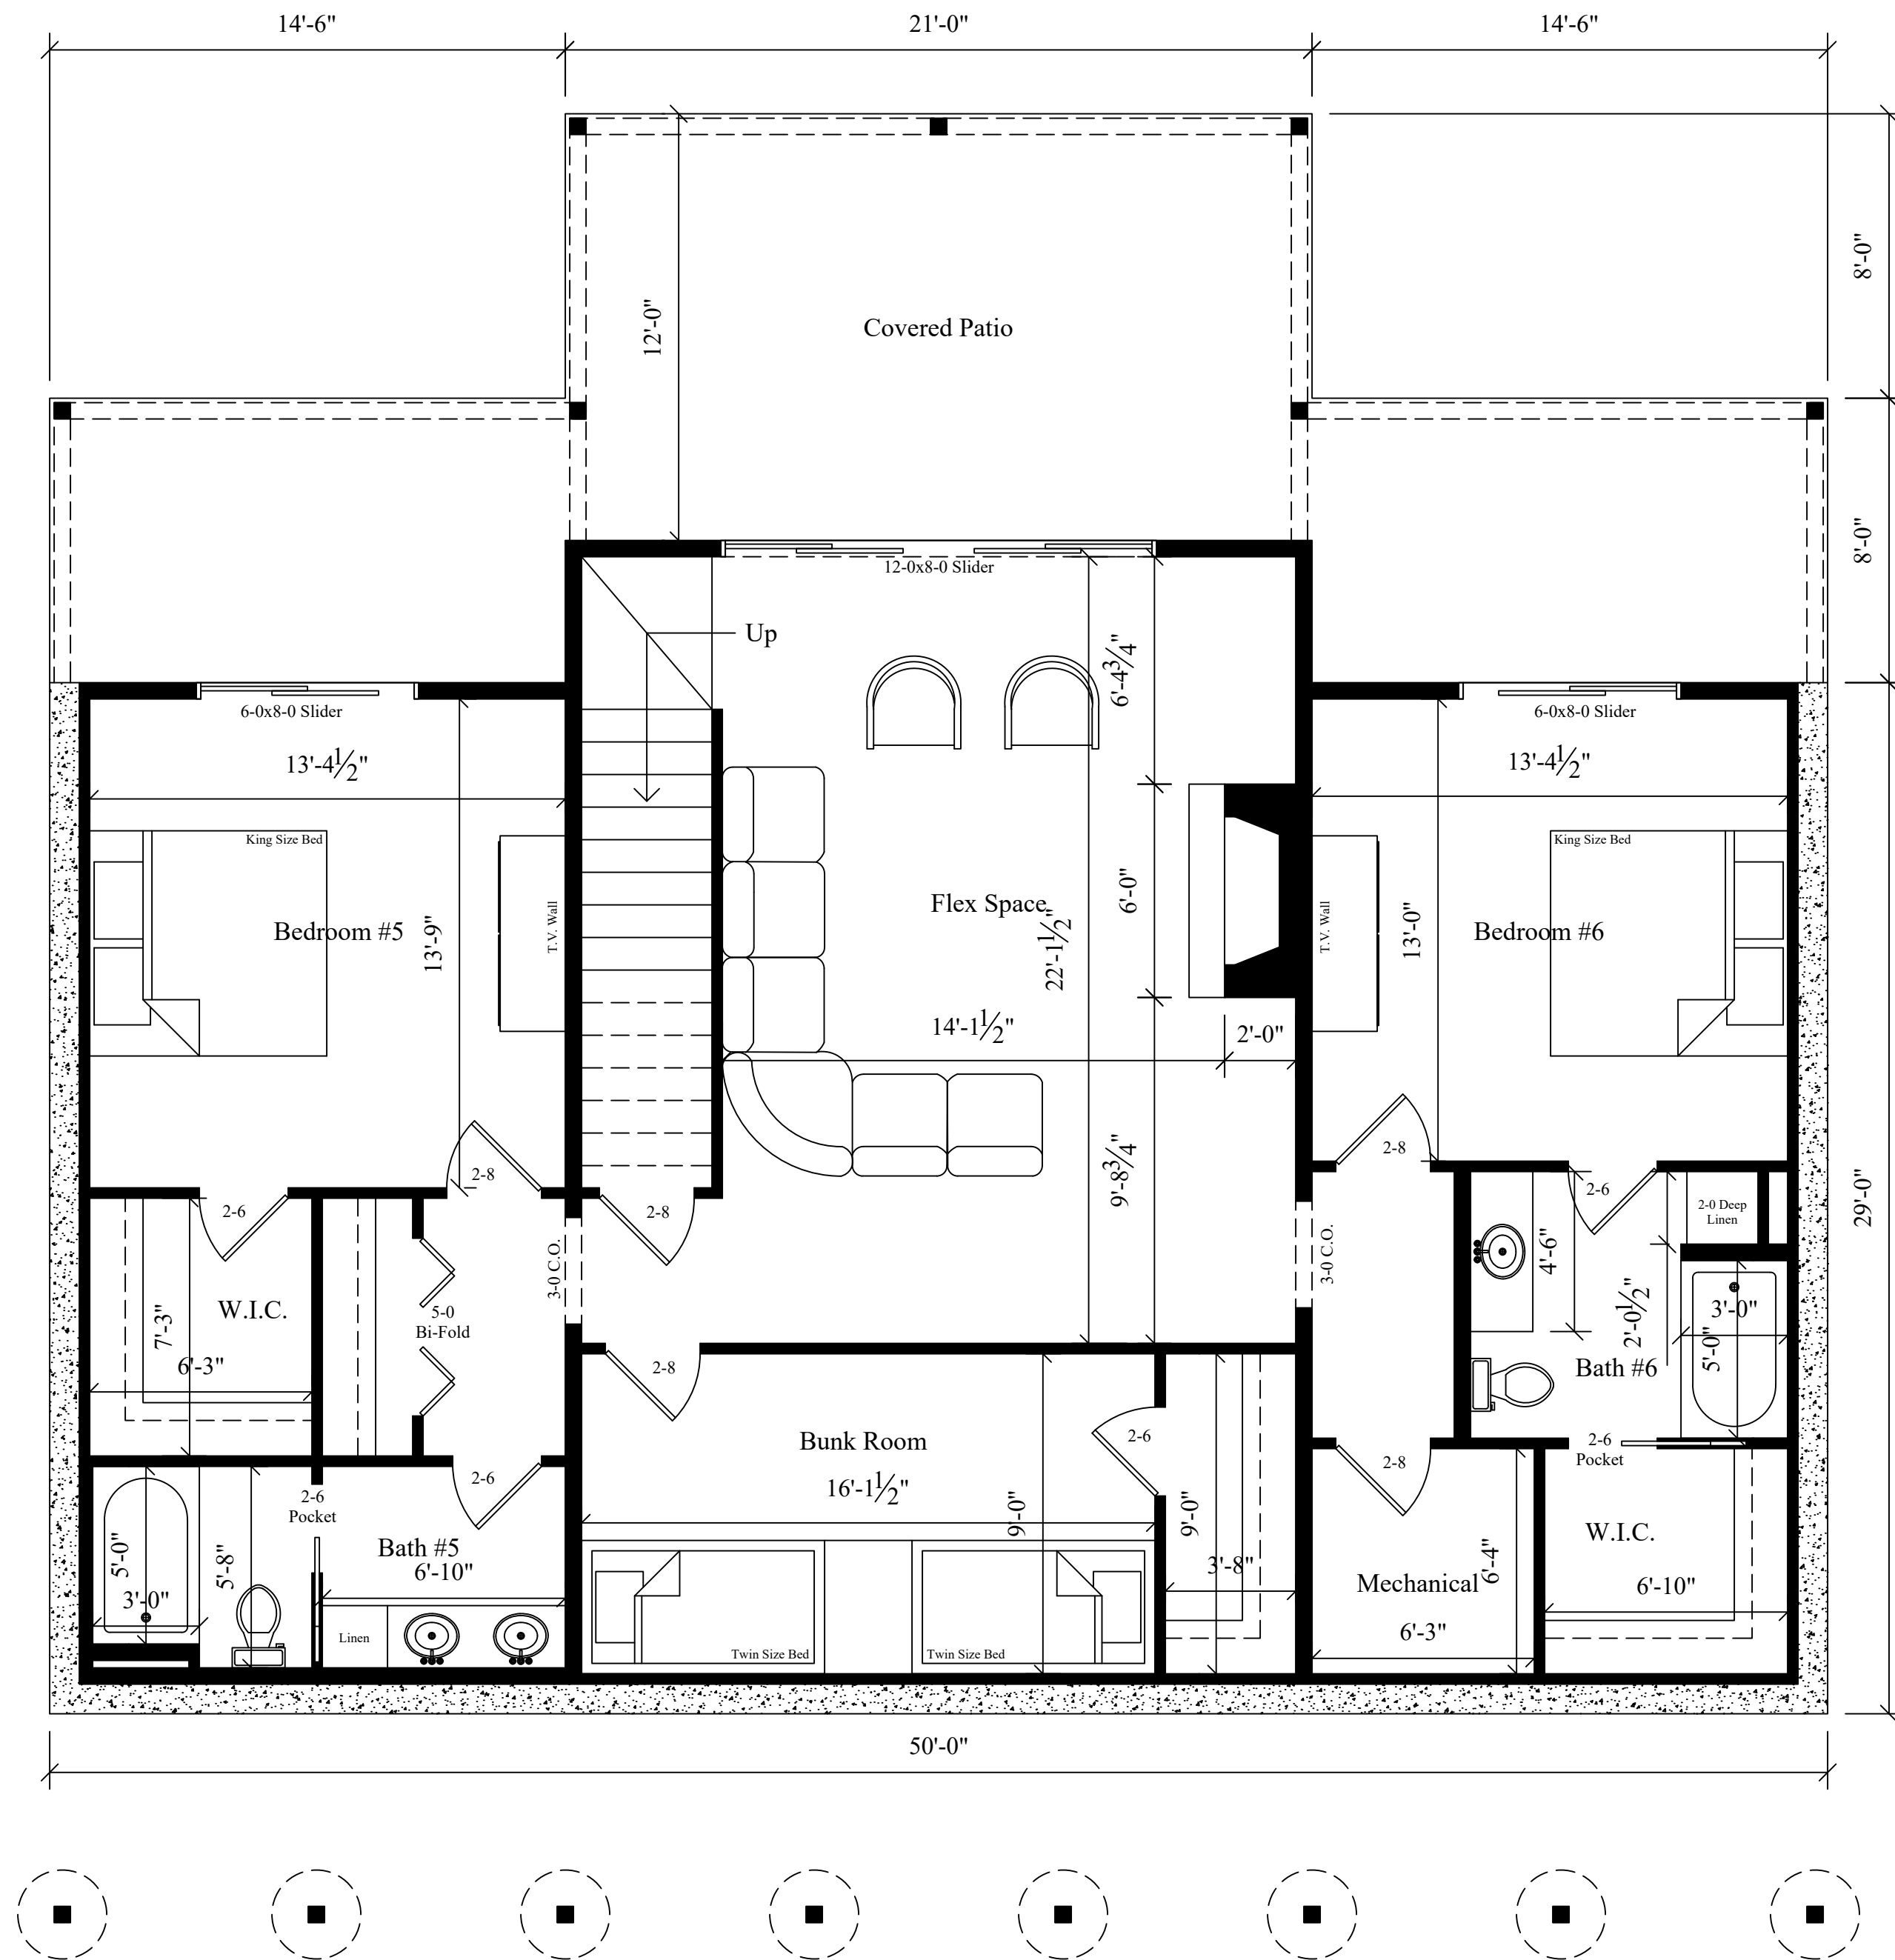

BASEMENT FLOOR PLAN  
1,534 Finished Sq.Ft.

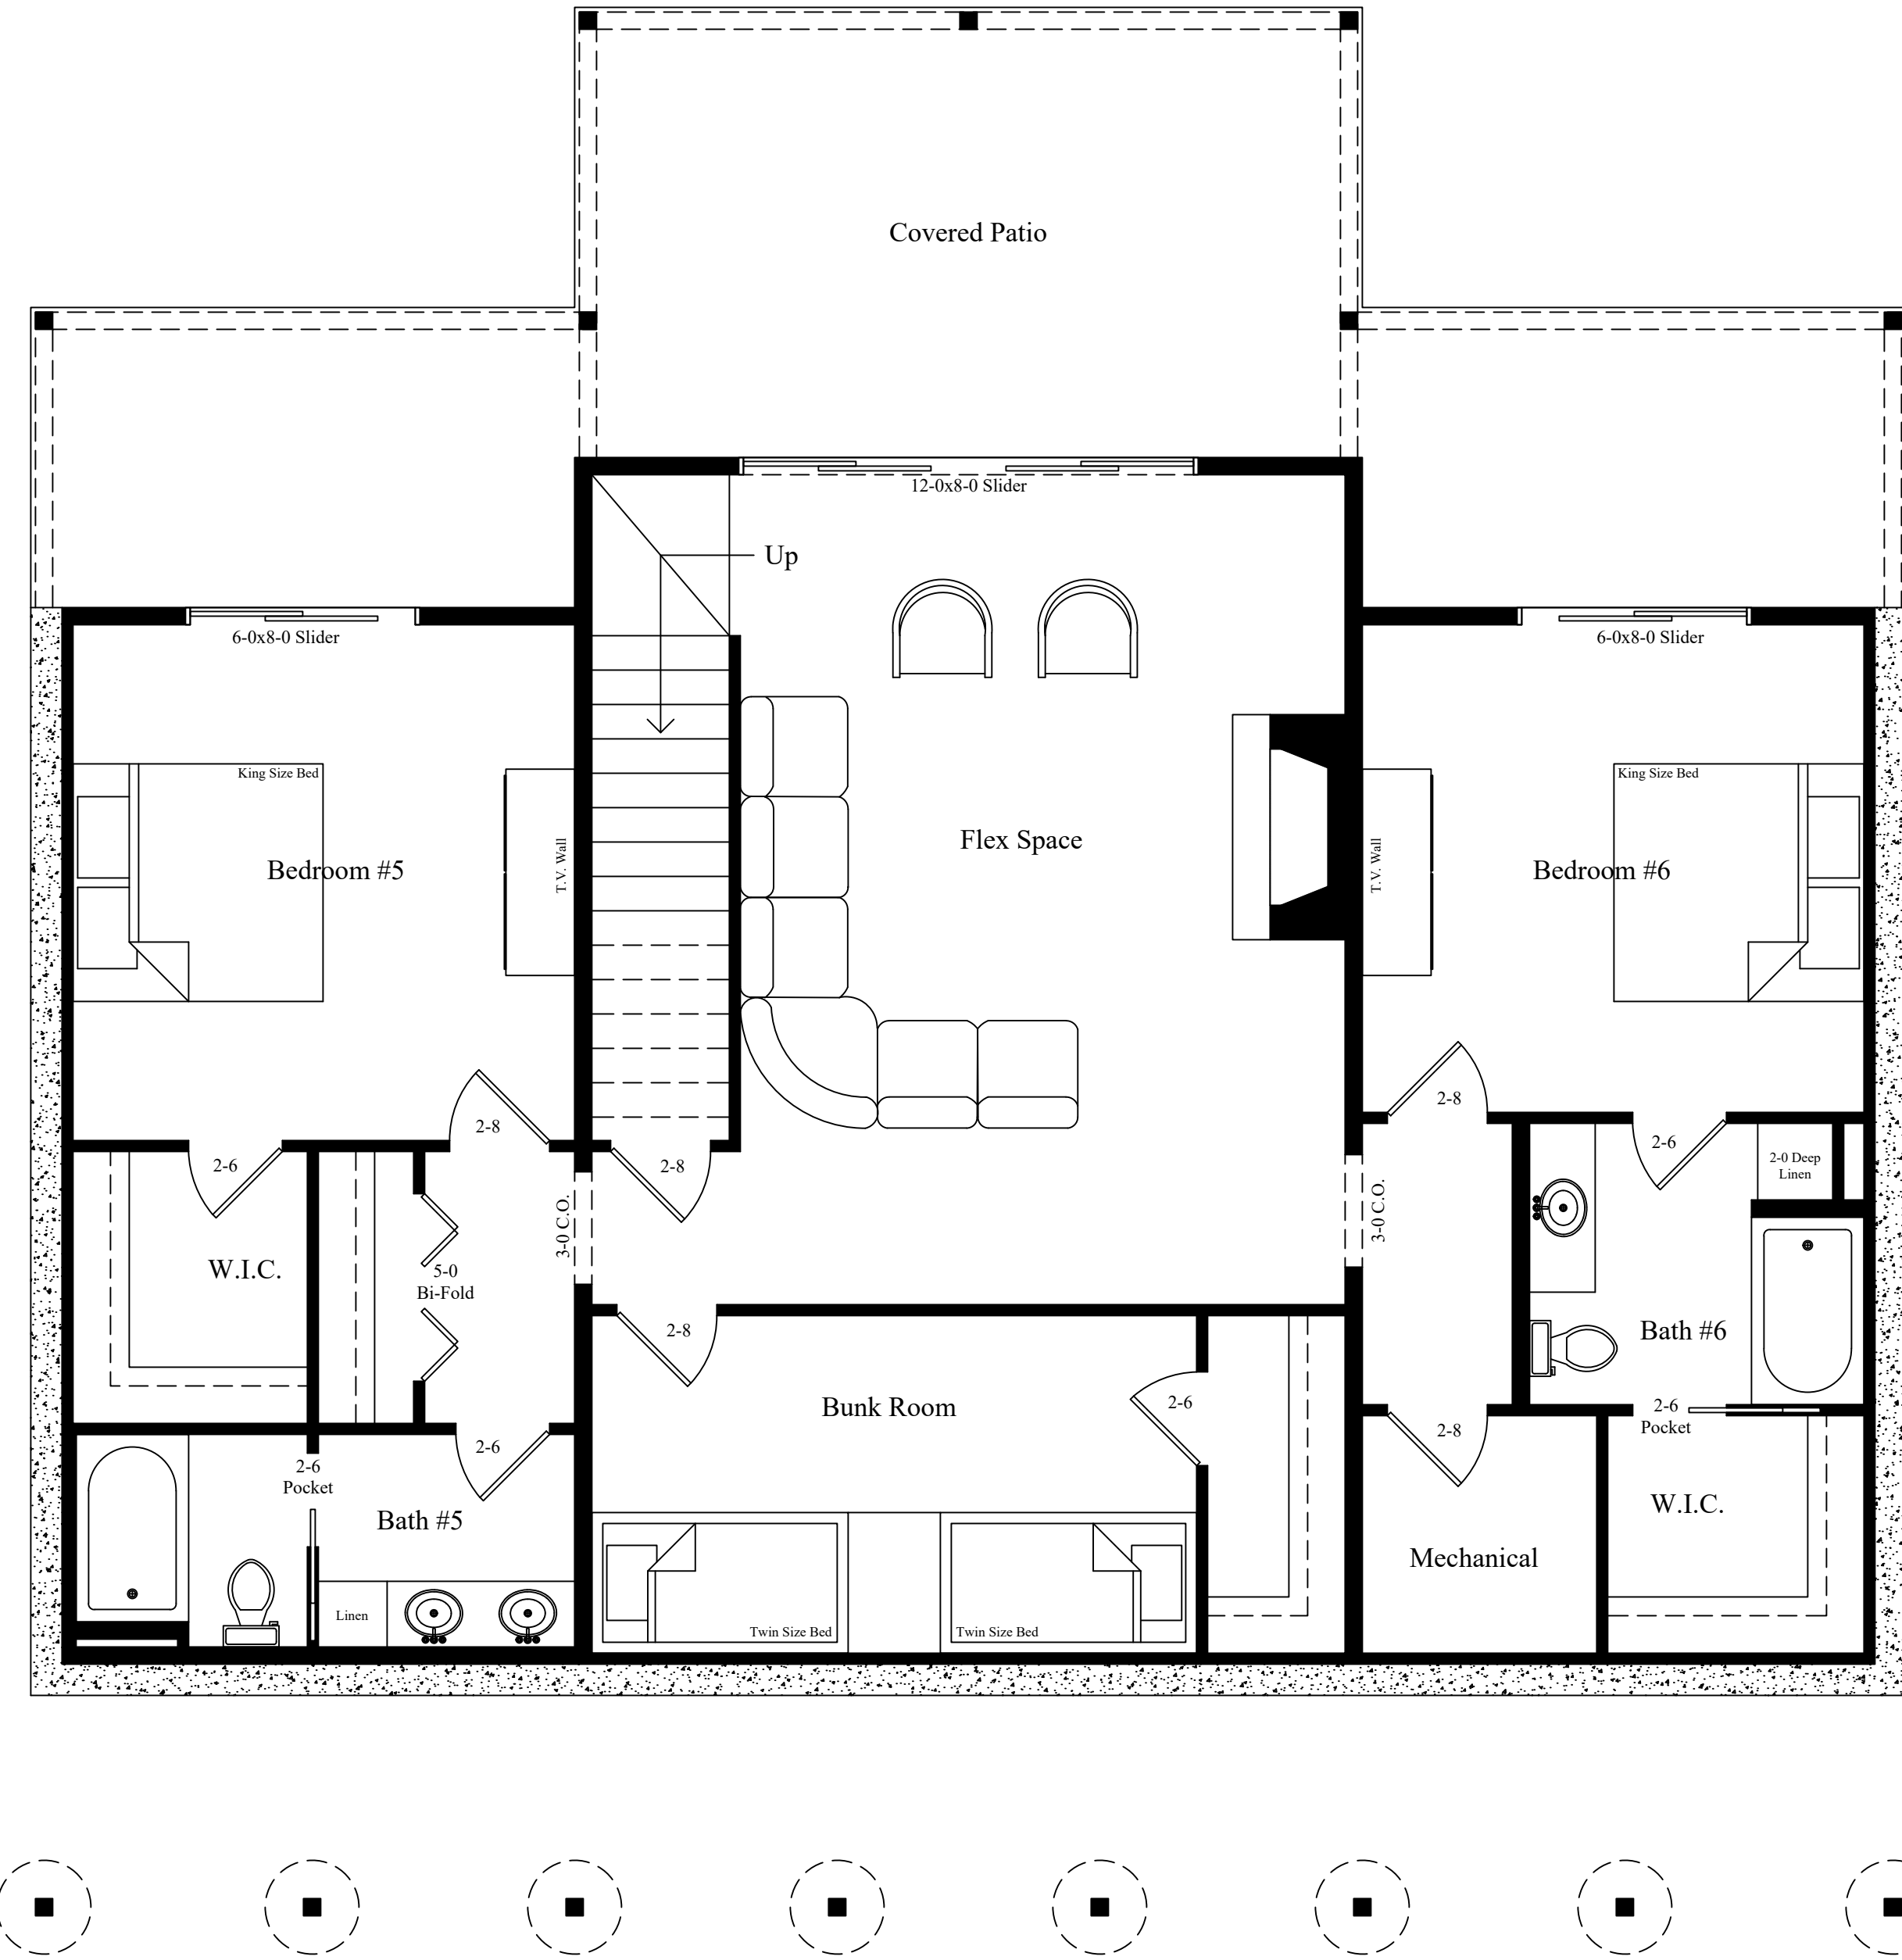

BASEMENT FLOOR PLAN  
1,534 Finished Sq.Ft.