


SITE

GRAYSON CO., KY

**PRELIMINARY - NOT FOR
RECORDING OR LAND
TRANSFER**

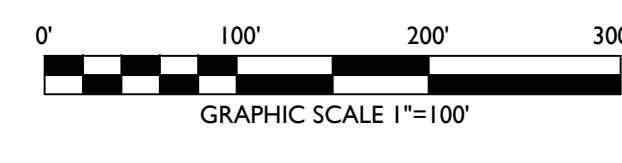

| MOUTARDIER BAY SUBDIVISION ~ SECTION 2 | | |
|--|------------------------|---|
| <p>OWNERS Noonway, LLC 4101 Buttonbush Meadow Court Louisville, KY 40241</p> | | <p>Joe Carroll Road & Moutardier Bay Court Grayson County, Kentucky</p> |
| <p>JOB NO. 20-010</p> | <p>DRAWN BY AH</p> | <p>CHECKED BY AH</p> |
| <p>DATE 2-25-20</p> | <p>REVISED</p> | <p>SCALE 1"=100'</p> |
| <p>SOURCES OF TITLE DB 456 PG 252, DB 456 PG 257 & DB 456 PG 339</p> | | <p>TOTAL ACRES xx.xxx Ac.</p> |
| | | <p>ANDERSON ENGINEERING & LAND SURVEYING, PLLC</p> |
| | | <p>(270) 563-2911 www.aenr.net P.O. Box 35 Cub Run, KY 42729</p> |